
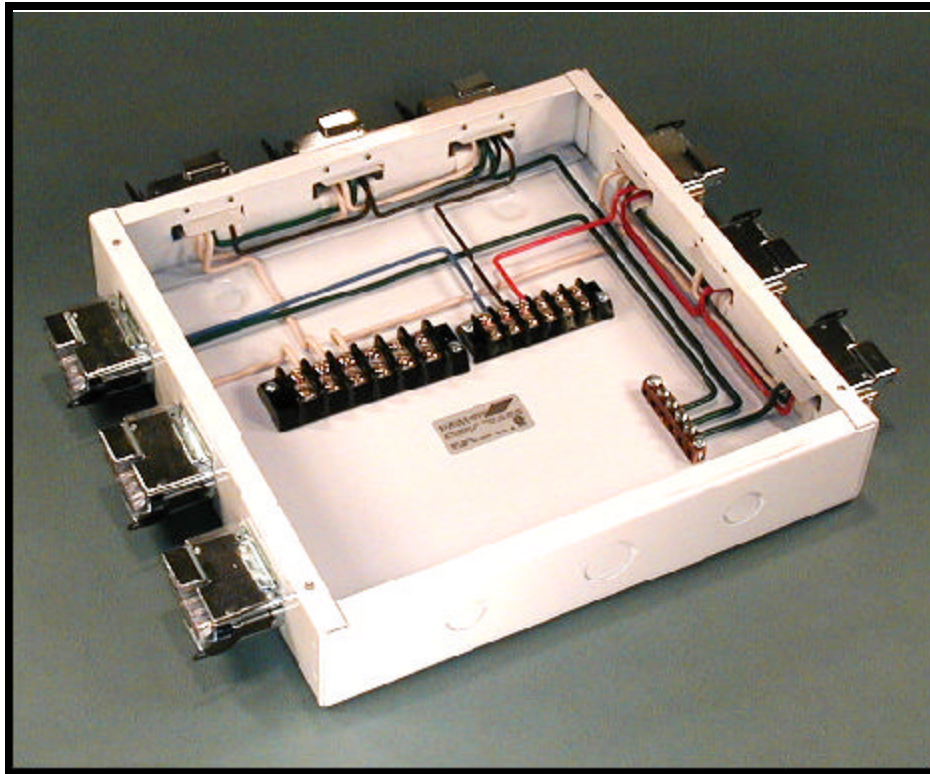


# UNDERFLOOR POWER DISTRIBUTION BOX

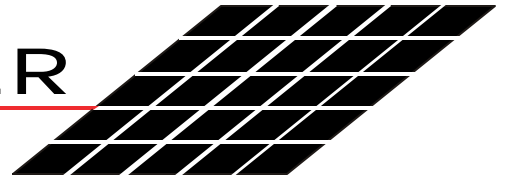


## FEATURES

---

- CSA approved for nine or twelve power out ports, 20 amp, 120 volt rating.
- Factory pre-wired to project specifications and circuiting.
- Standard power, dedicated power or isolated ground wiring options.
- Terminal strips allow for quick and easy connection of field installed home run cables including oversized super neutrals.
- Factory pre-wired home run cables complete with plug-in connector are also available.
- Removable screw-down cover.

**C A M I N O**    M O D U L A R    S Y S T E M S    I N C .

89 CARLINGVIEW DRIVE, TORONTO, ON M9W 5E4    TEL (416) 675-2400    FAX (416) 675-2424

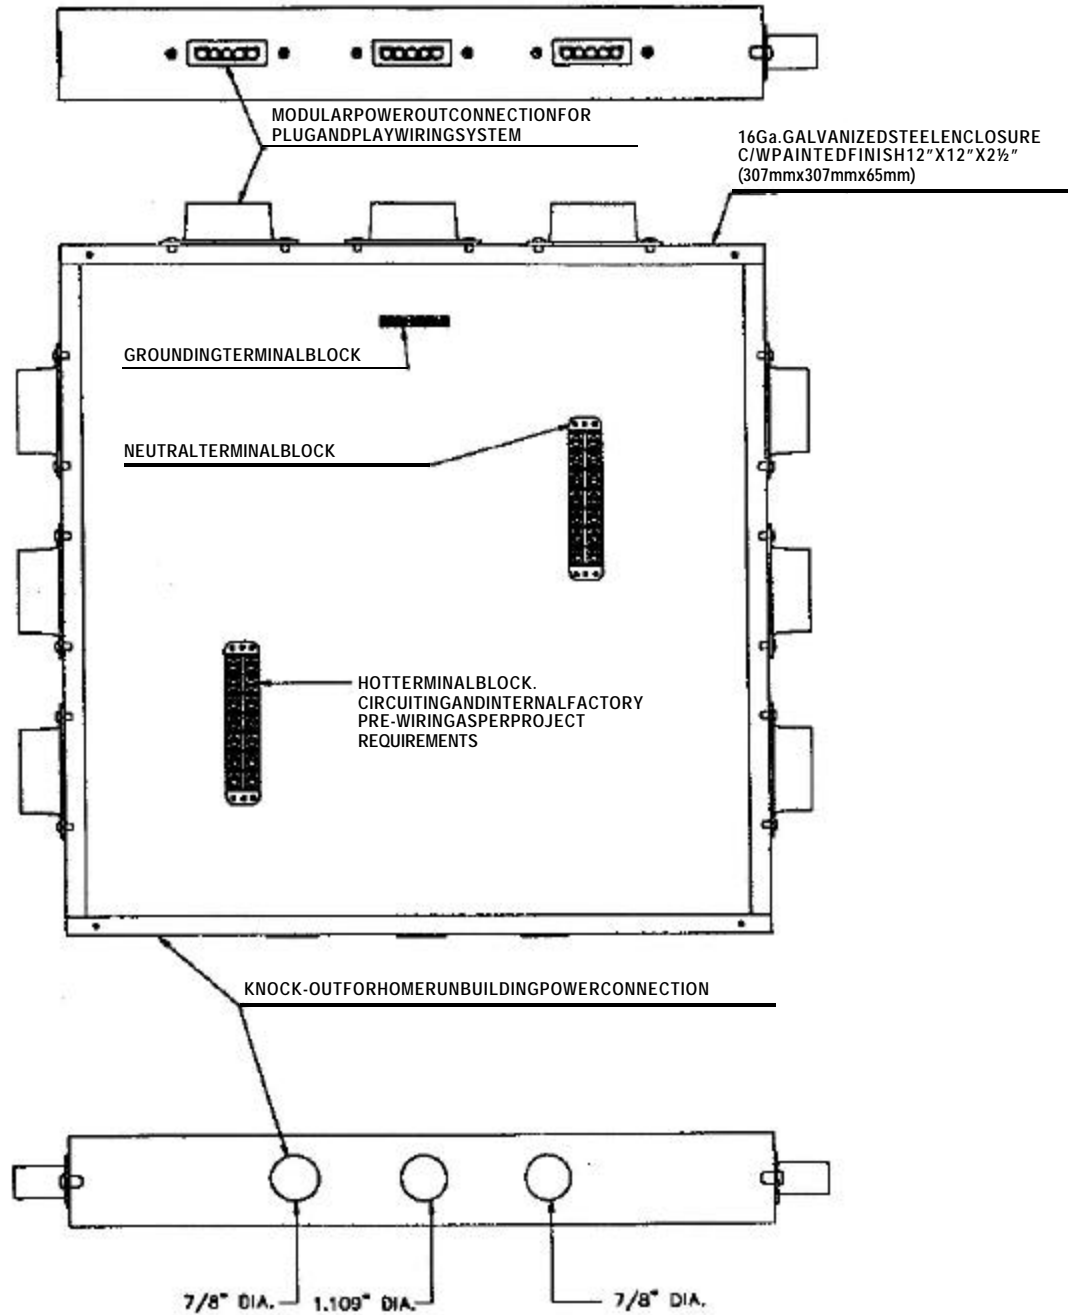

**CAMINO MODULAR SYSTEMS INC.**  
 89 CARLING VIEW DRIVE, ETOBICOKE, ONTARIO  
 TEL: 416-675-2400 FAX: 416-675-2424

SHEET TITLE STD. UNDERFLOOR POWER DISTRIBUTION BOX		PROJECT No.
PROJECT:		DRAWING No. ELD-1
SCALE: N.T.S.	DATE: 04/00	DRAWN BY: J.G.
		CAD FILE NAME: